


LOCATION OF WORKS

LOCATION PLAN, SCALE N.T.S


PROPOSED ALTERATIONS, SEE DETAILS BELOW

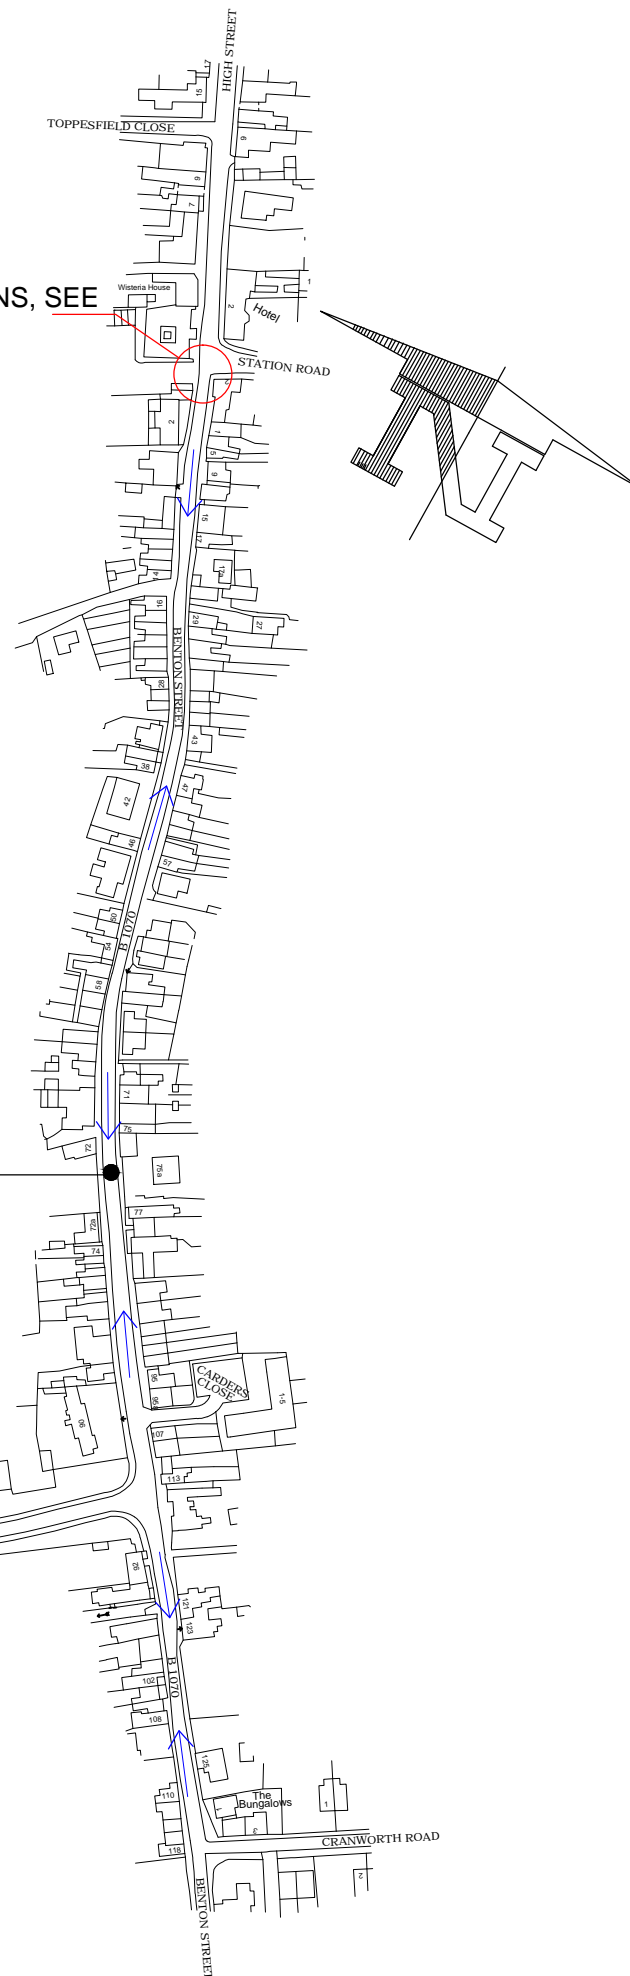

SITE PLAN, SCALE N.T.S

EXISTING TRAFFIC FLOW TO REMAIN UNAFFECTED.

ALTERATIONS TO EXISTING ROAD MARKINGS

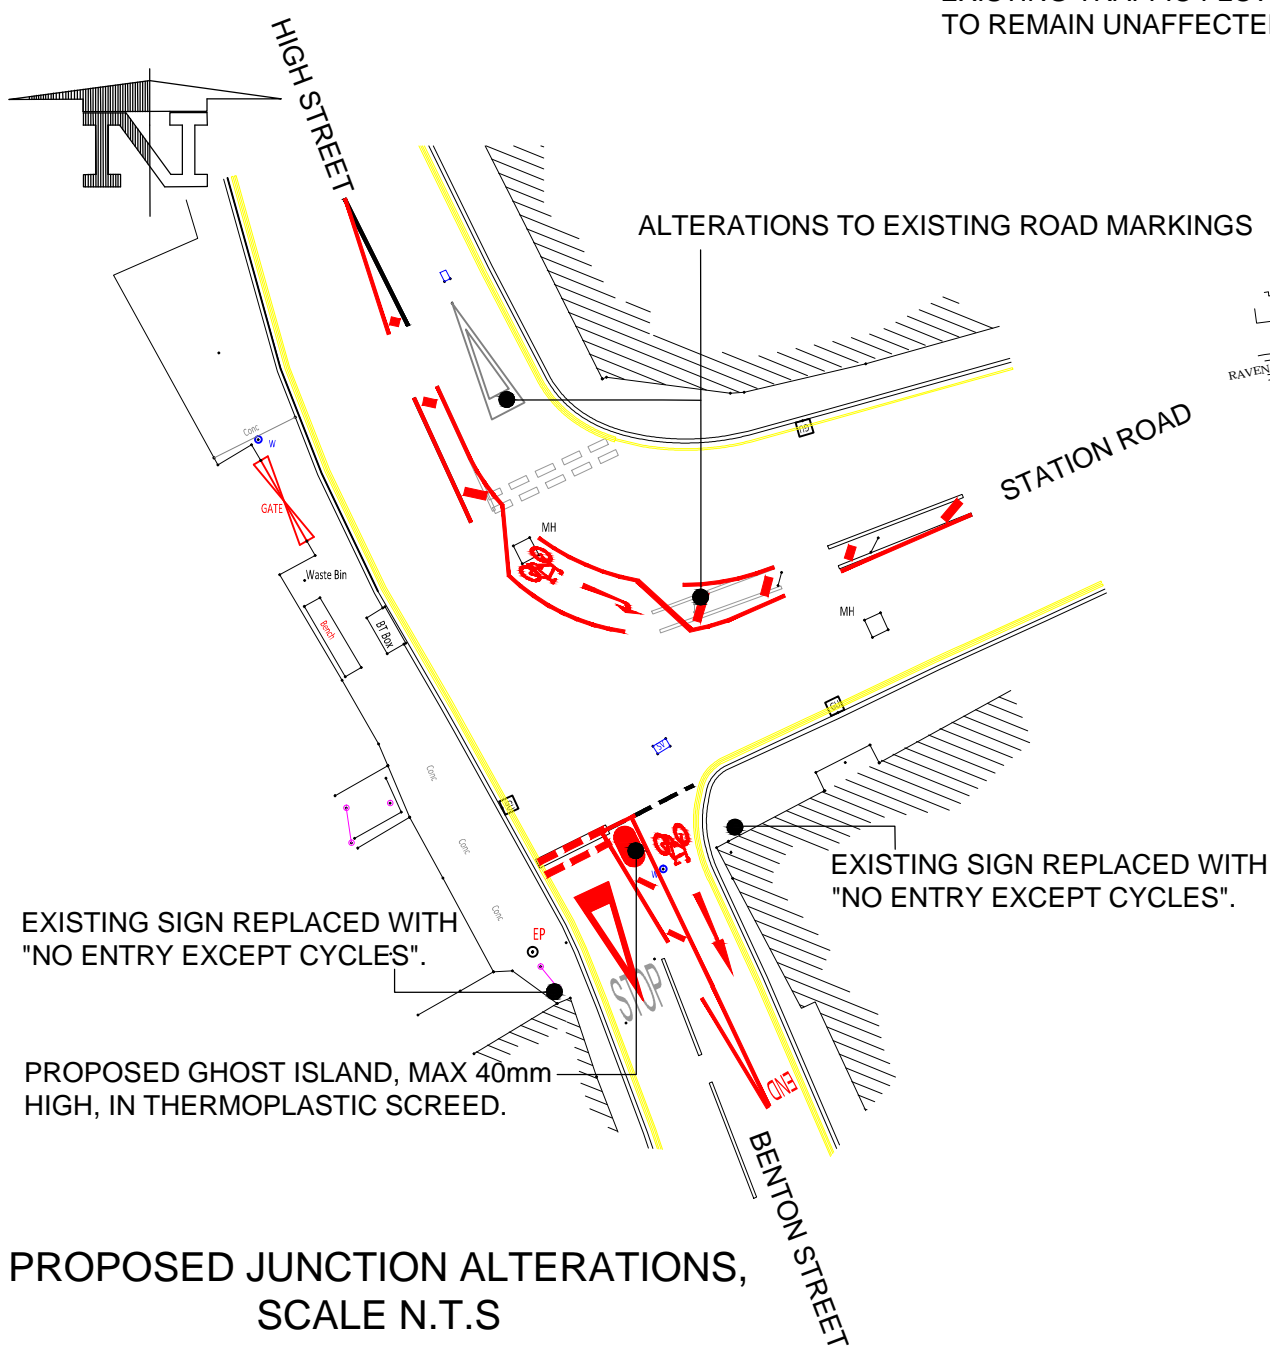

EXISTING SIGN REPLACED WITH "NO ENTRY EXCEPT CYCLES".

EXISTING SIGN REPLACED WITH "NO ENTRY EXCEPT CYCLES".

PROPOSED GHOST ISLAND, MAX 40mm HIGH, IN THERMOPLASTIC SCREED.

PROPOSED JUNCTION ALTERATIONS, SCALE N.T.S



Phoenix House, 3 Goddard Road, Ipswich, Suffolk, IP1 5NP
Highways enquiries: 0345 606 6171 www.suffolk.gov.uk/highways

REVISION(S)	REV.	DATE	INTL.
DESCRIPTION			

PROJECT TITLE	ORIGINATOR	CHECKER	DESIGNER	REVIEWER
BENTON STREET, HADLEIGH PROPOSED TRAFFIC AMENDMENTS	Clir MF	JS	JCCr	JS
DRAWING TITLE	SCALE(S)	ORIGINAL SIZE AS	DATE	
OPTION ONE FALSE ONE-WAY SYSTEM	AS SHOWN		OCT 17	
	DRAWING NUMBER		REVISION	
	149379 / CON /001			