

PARKING SPACES:-

| | |
|-----------------------------|-----------|
| Parking spaces removed | 15 |
| Additional On-Street spaces | 09 |
| Reduction | <u>06</u> |


PROPOSED CHICANE, TO REDUCE CARRIAGEWAY TO ONE LANE.

PROPOSED ROAD NARROWING, WHERE EXISTING ROAD WIDTH CANNOT MAINTAIN TWO-WAY TRAFFIC.

SITE PLAN, SCALE N.T.S

| KEY: - | DESCRIPTION |
|--------|--|
| | LOCATION OF A REDUCTION IN ON-STREET PARKING BAYS |
| | LOCATION OF PART-TIME PARKING BAYS (6pm - 8am) |
| | LOCATION OF ADDITIONAL ON-STREET PARKING BAYS |
| | LOCATION OF EXISTING ON-STREET PARKING TO REMAIN. |
| ④ | INDICATES THE NUMBER OF SPACES (ADDED OR REMOVED). |

SITE PLAN, SCALE N.T.S

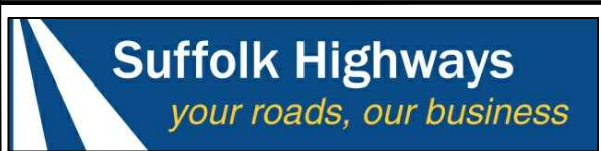

Phoenix House, 3 Goddard Road, Ipswich, Suffolk, IP1 5NP
Highways enquiries: 0345 606 6171 www.suffolk.gov.uk/highways

| REVISION(S) | REV. | DATE | INTL. |
|-------------|------|------|-------|
| | | | |

| | |
|----------------------|---|
| PROJECT TITLE | BENTON STREET, HADLEIGH PROPOSED TRAFFIC AMENDMENTS |
| DRAWING TITLE | OPTION TWO ROAD NARROWING AND CHICANES |

| | | | | | | | |
|-----------------------|---------|------------------------------|----|-----------------|------|-------------------|----|
| ORIGINATOR | ClIr MF | CHECKER | JS | DESIGNER | JCCr | REVIEWER | JS |
| SCALE(S) | | ORIGINAL SIZE A3 AS SHOWN | | DATE | | OCT 17 | |
| DRAWING NUMBER | | | | | | 149379 / CON /002 | |
| REVISION | | | | | | | |