


LOCATION OF WORKS


LOCATION PLAN, SCALE N.T.S

PROPOSED ALTERATIONS, SEE DETAILS BELOW

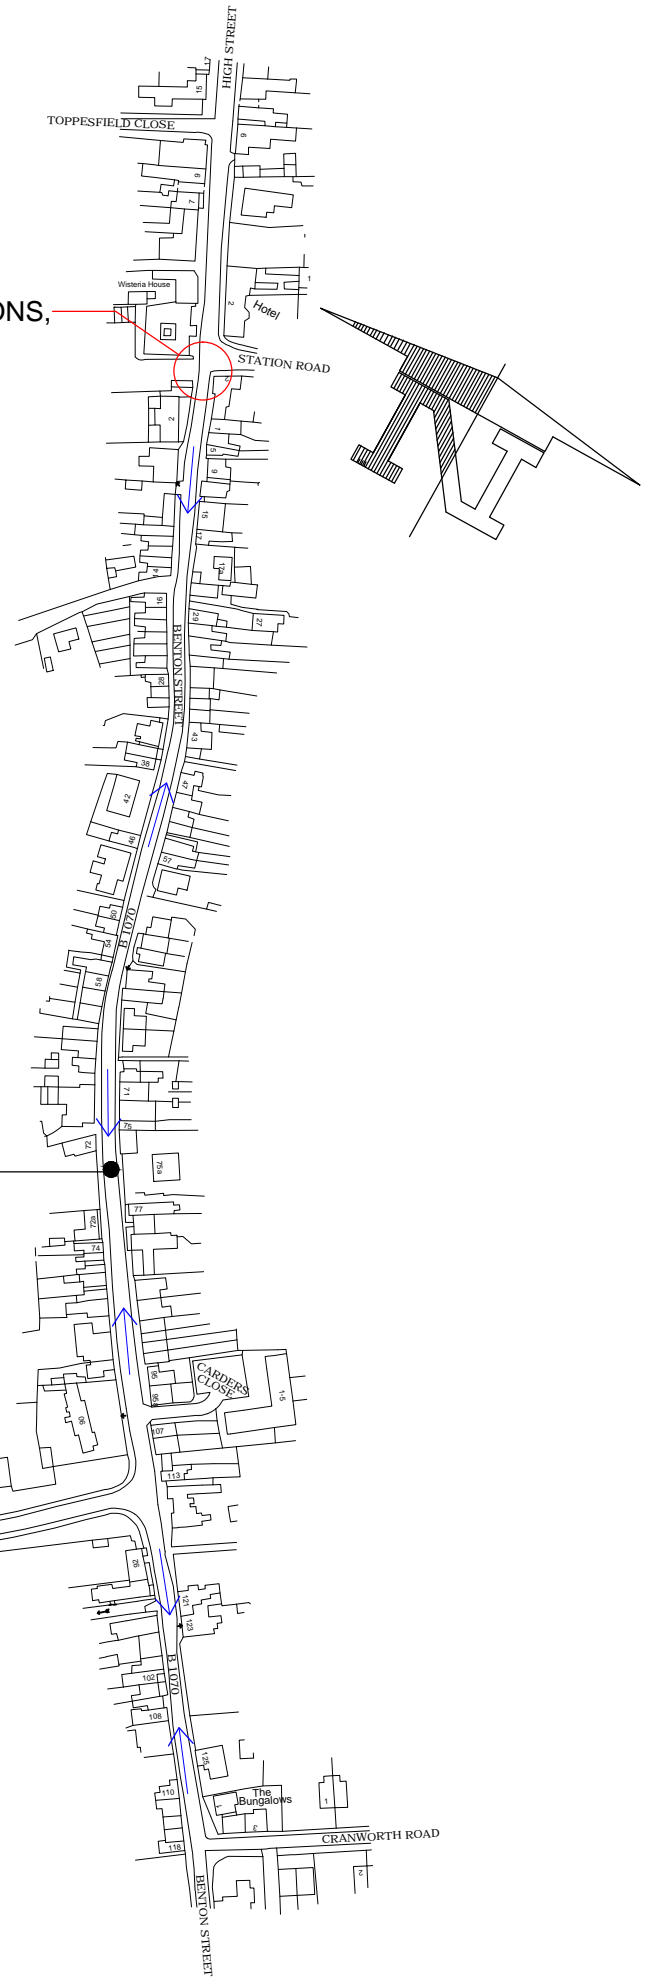

EXISTING TRAFFIC FLOW TO REMAIN UNAFFECTED.

SITE PLAN, SCALE N.T.S

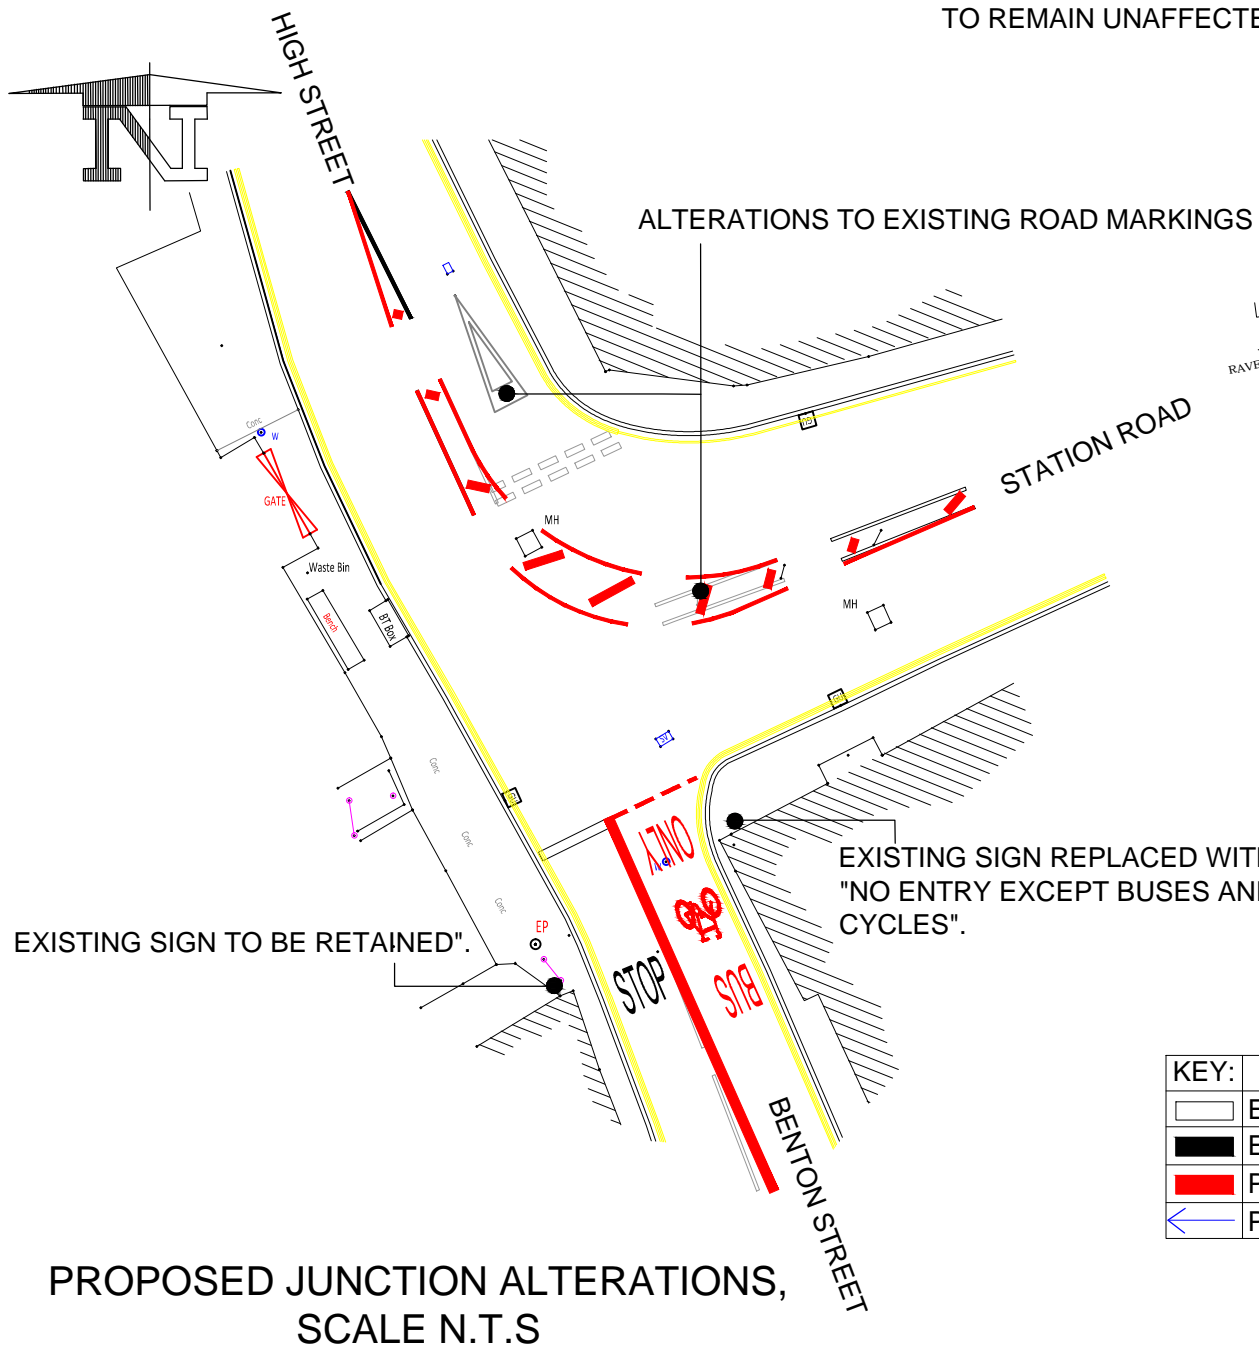

EXISTING SIGN TO BE RETAINED".

EXISTING SIGN REPLACED WITH "NO ENTRY EXCEPT BUSES AND CYCLES".

PROPOSED JUNCTION ALTERATIONS, SCALE N.T.S

KEY:	DESCRIPTION
	EXISTING ROAD MARKINGS TO BE REMOVED.
	EXISTING ROAD MARKINGS TO REMAIN.
	PROPOSED ROAD MARKINGS COLOUR "WHITE".
	PROPOSED VEHICLE MOVEMENTS.

Phoenix House, 3 Goddard Road, Ipswich, Suffolk, IP1 5NP
Highways enquiries: 0345 606 6171 www.suffolk.gov.uk/highways

REVISION(S)	REV.	DATE	INTL.

PROJECT TITLE BENTON STREET, HADLEIGH PROPOSED TRAFFIC AMENDMENTS	ORIGINATOR Cllr MF	CHECKER JS	DESIGNER JCCr	REVIEWER JS
DRAWING TITLE OPTION FIVE FALSE ONE-WAY SYSTEM	SCALE(S) ORIGINAL SIZE AS AS SHOWN		DATE OCT 17	
DRAWING NUMBER 149379 / CON /005			REVISION	